



All Saints' Church, Shillington

Layout of Churchyard

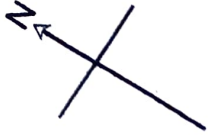

--- Paths

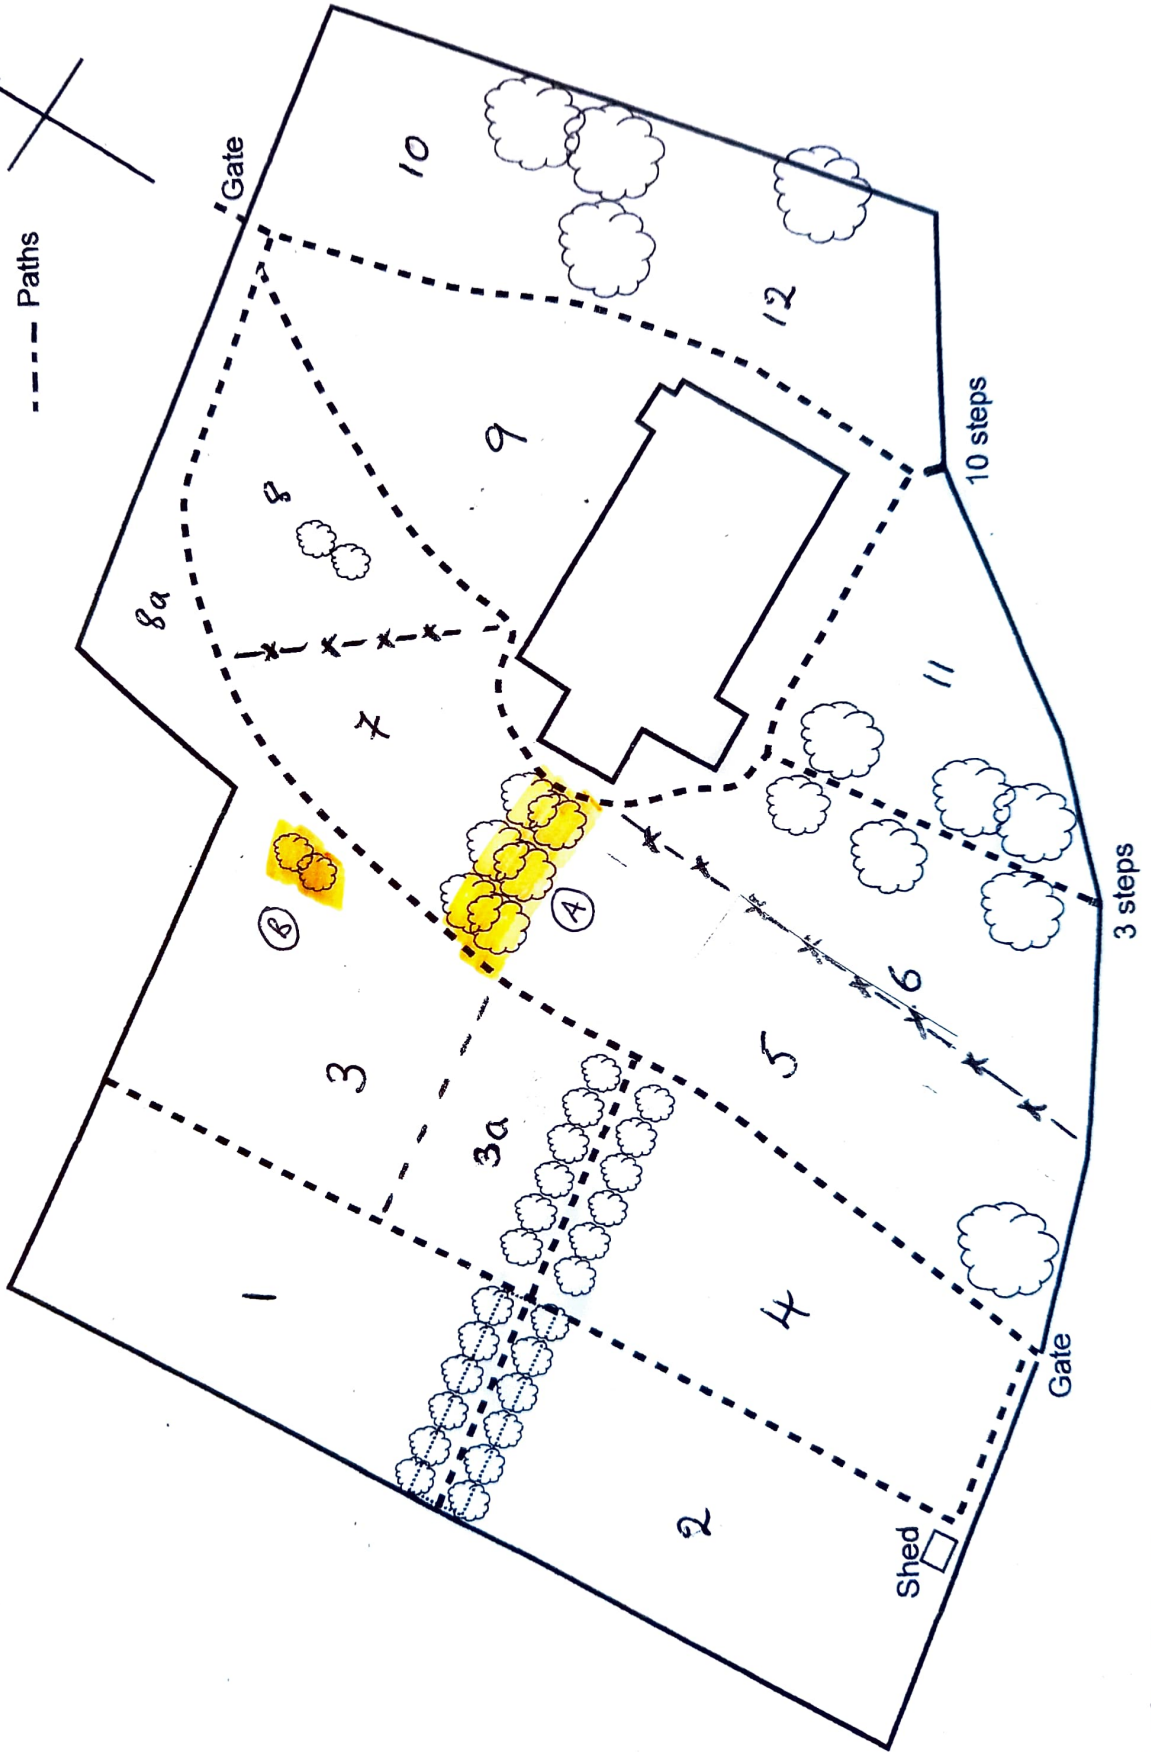

NOT TO SCALE